



SUPORT TOPOGRAFIC
Reactualizare Studiu de Fezabilitate
pentru „AUTOSTRADA SIBIU - FAGARAS”
Localitatea AVRIG, jud. SIBIU

Scara 1:500
 Teritoriu administrativ: Intravilan/extravilan, UAT AVRIG, Jud. SIBIU
 Beneficiar lucrare: COMPANIA NATIONALA DE ADMINISTRARE A INFRASTRUCTURII RUTIERE - S.A.
 Suprafata studiata: 4 mp

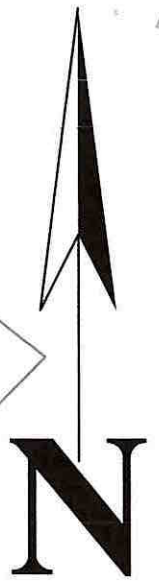

Legenda:

- Culoar expropriere
- Domeniul Privat
- Domeniul Public
- Ape
- Taluz
- Drum
- Cale ferata
- Constructii
- Limita imobile cadastrale
- Limita proprietate
- Limita UAT
- Limita ridicarii
- Limita intravilan

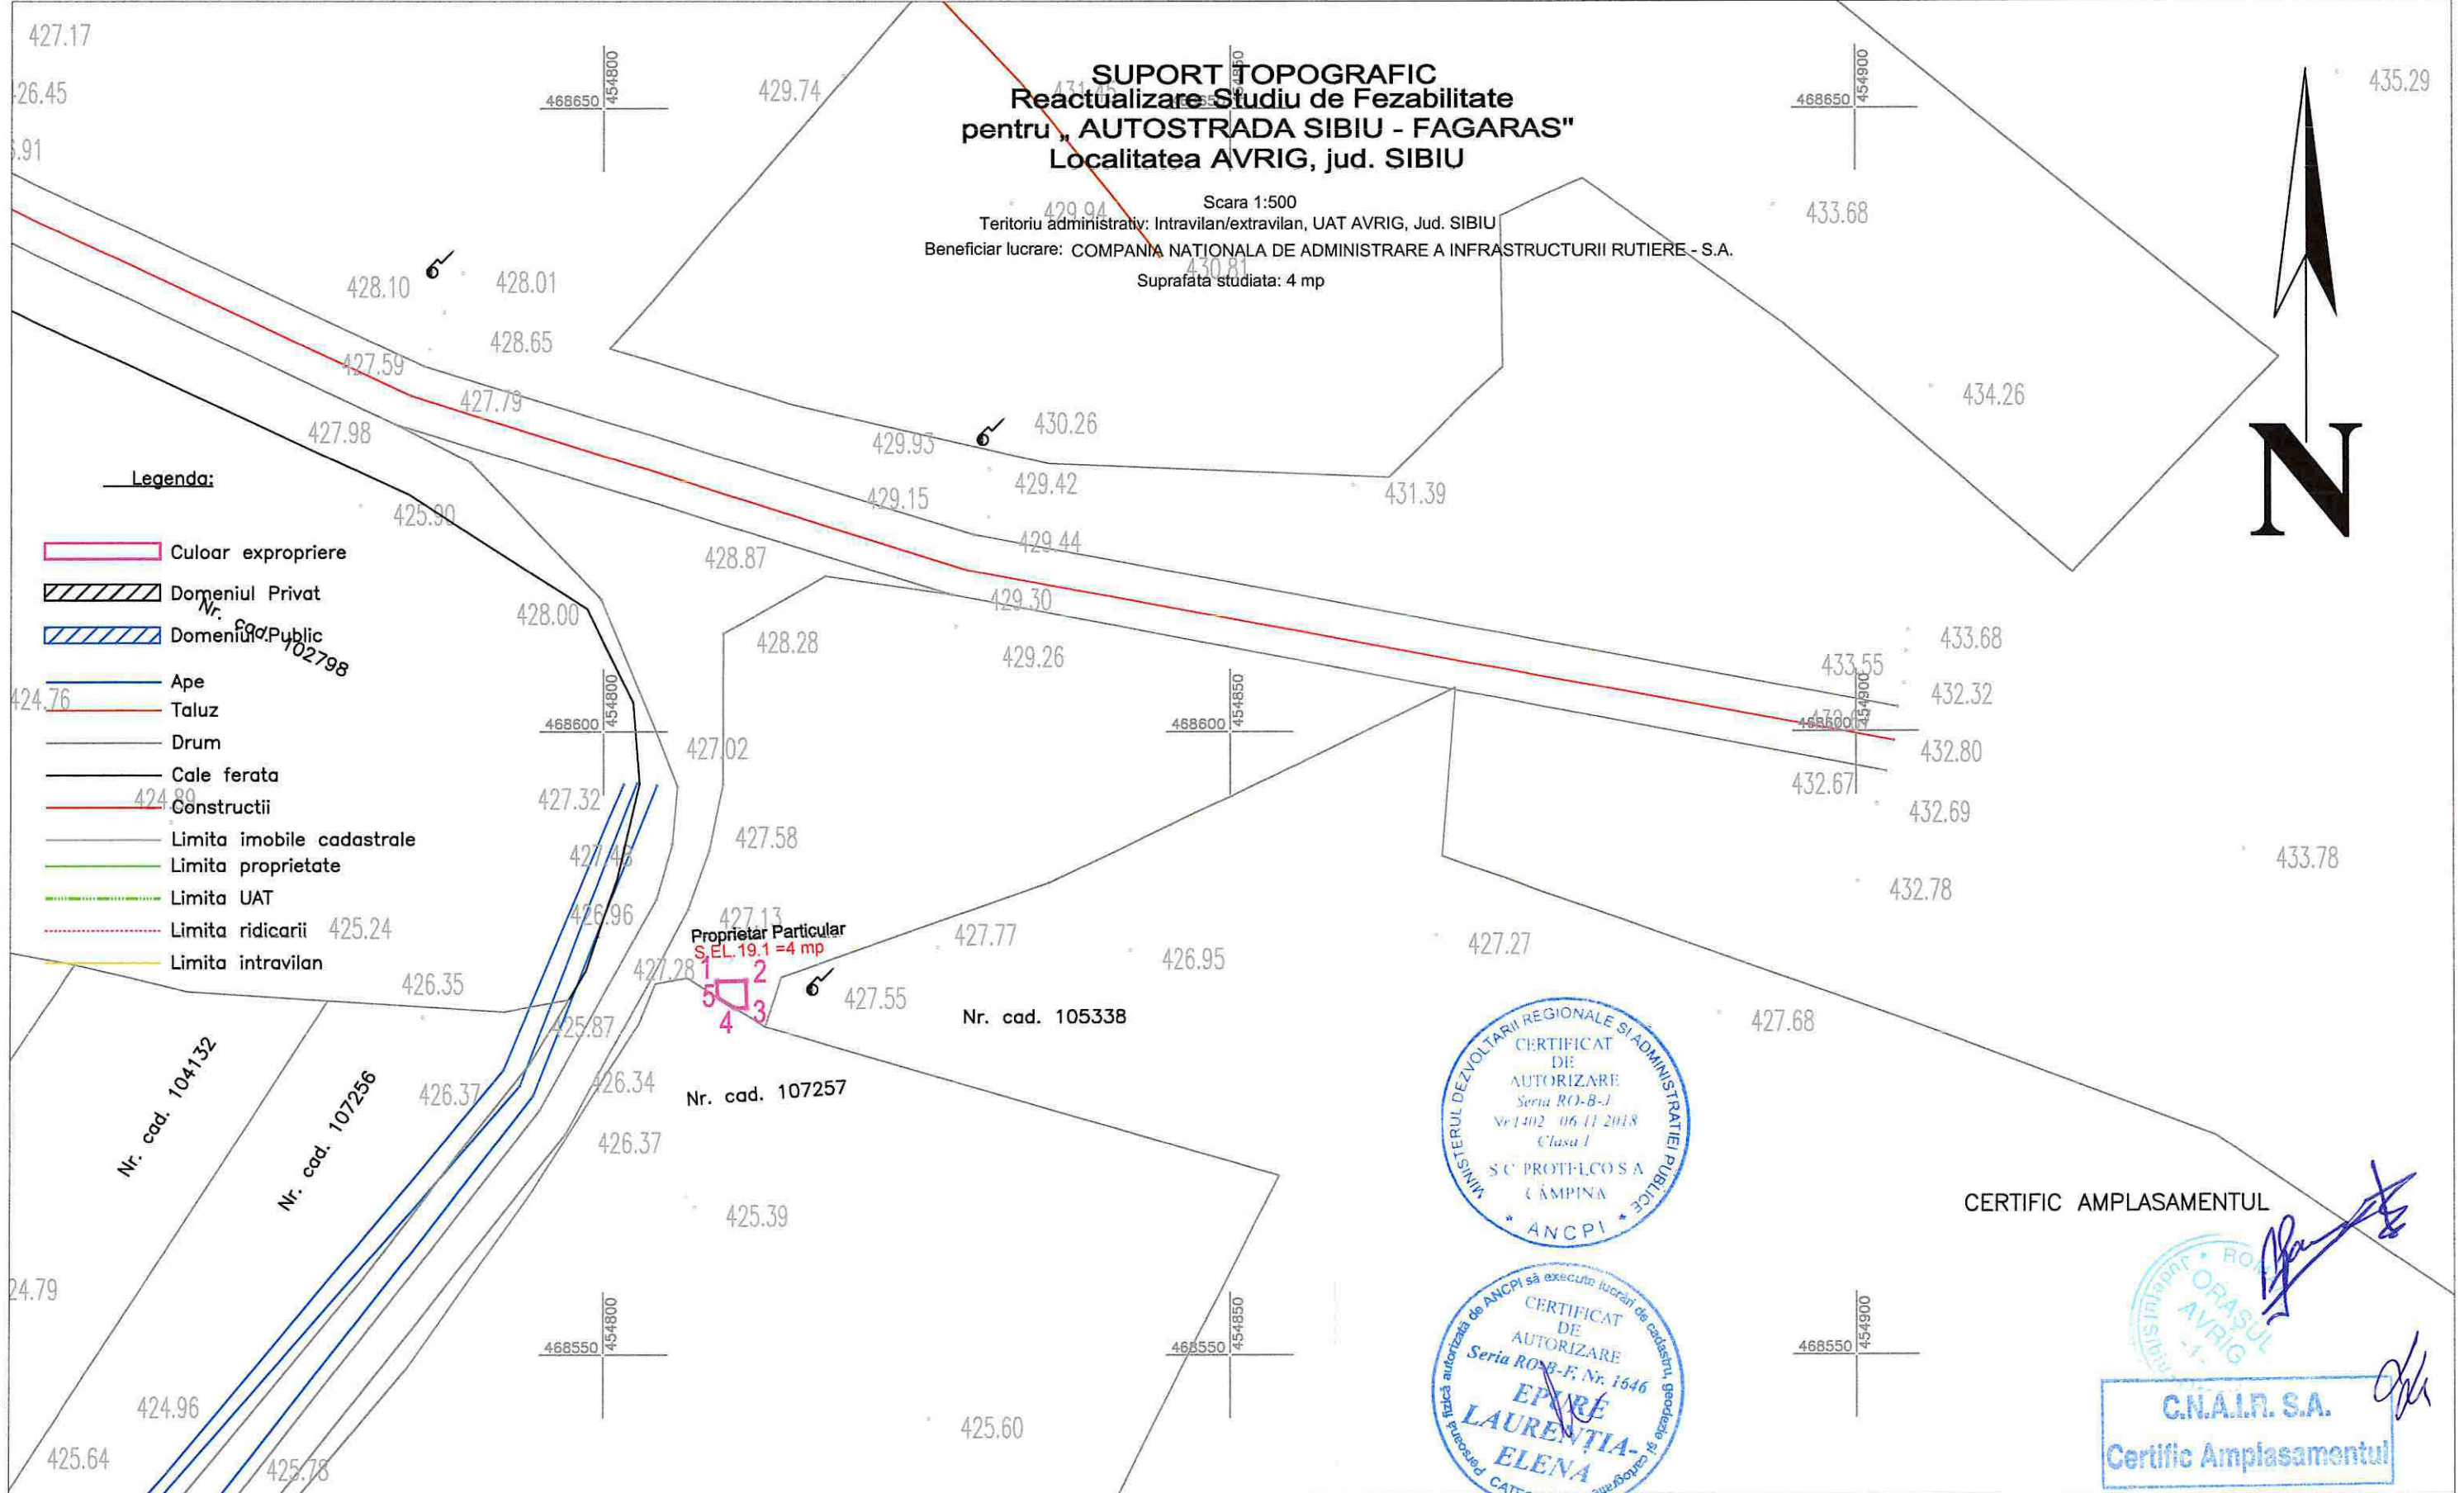

CERTIFIC AMPLASAMENTUL



Beneficiar / Beneficiary: COMPANIA NATIONALA DE ADMINISTRARE A INFRASTRUCTURII RUTIERE - S.A. NATIONAL COMPANY FOR ROAD INFRASTRUCTURE ADMINISTRATION	Amplasament / Location Plan: 	Proiectant / Designer: 	Proiect co-finanțat de Uniunea Europeană prin Fondul de Coeziune / Project funded by European Union through Cohesion Found programmes	<table border="1" style="width: 100%; border-collapse: collapse;"> <thead> <tr> <th colspan="2">REVIZIE / REVISION</th> </tr> <tr> <th>NR.</th> <th>DATA / DESCRIERE / REVISION DETAILS</th> </tr> </thead> <tbody> <tr> <td> </td> <td> </td> </tr> </tbody> </table>	REVIZIE / REVISION		NR.	DATA / DESCRIERE / REVISION DETAILS			COORDONATOR DE PROIECT / TEAM LEADER: ing. Alexandru PRODAN DESENAT / DRAWN: ing. Larisa PETRISOR VERIFICAT / CHECKER: ing. Laurentia EPURE	REVIZUIRE STUDIU DE FEZABILITATE PENTRU AUTOSTRADA SIBIU - FAGARAS / REVISION OF THE FEASIBILITY STUDY FOR SIBIU-FAGARAS HIGHWAY FAZA DE PROIECTARE / DESIGN PHASE: STUDIUL DE FEZABILITATE / FEASIBILITY STUDY PLAN DE SITUATIE / LAYOUT PLAN UAT.AVRIG, JUDETUL SIBIU	Proiect nr./ Project number: 60345242/001.001.6 Data / Date: Iulie 2020 / July 2020 Scara / Scale: 1/500 STUDIUL PRIVIND OCUPAREA TRENURILOR / LAND USE STUDIES
REVIZIE / REVISION													
NR.	DATA / DESCRIERE / REVISION DETAILS												
P C S T S b F g P R D - S F 4.4 6 P S - 0 1 0 0 0													