
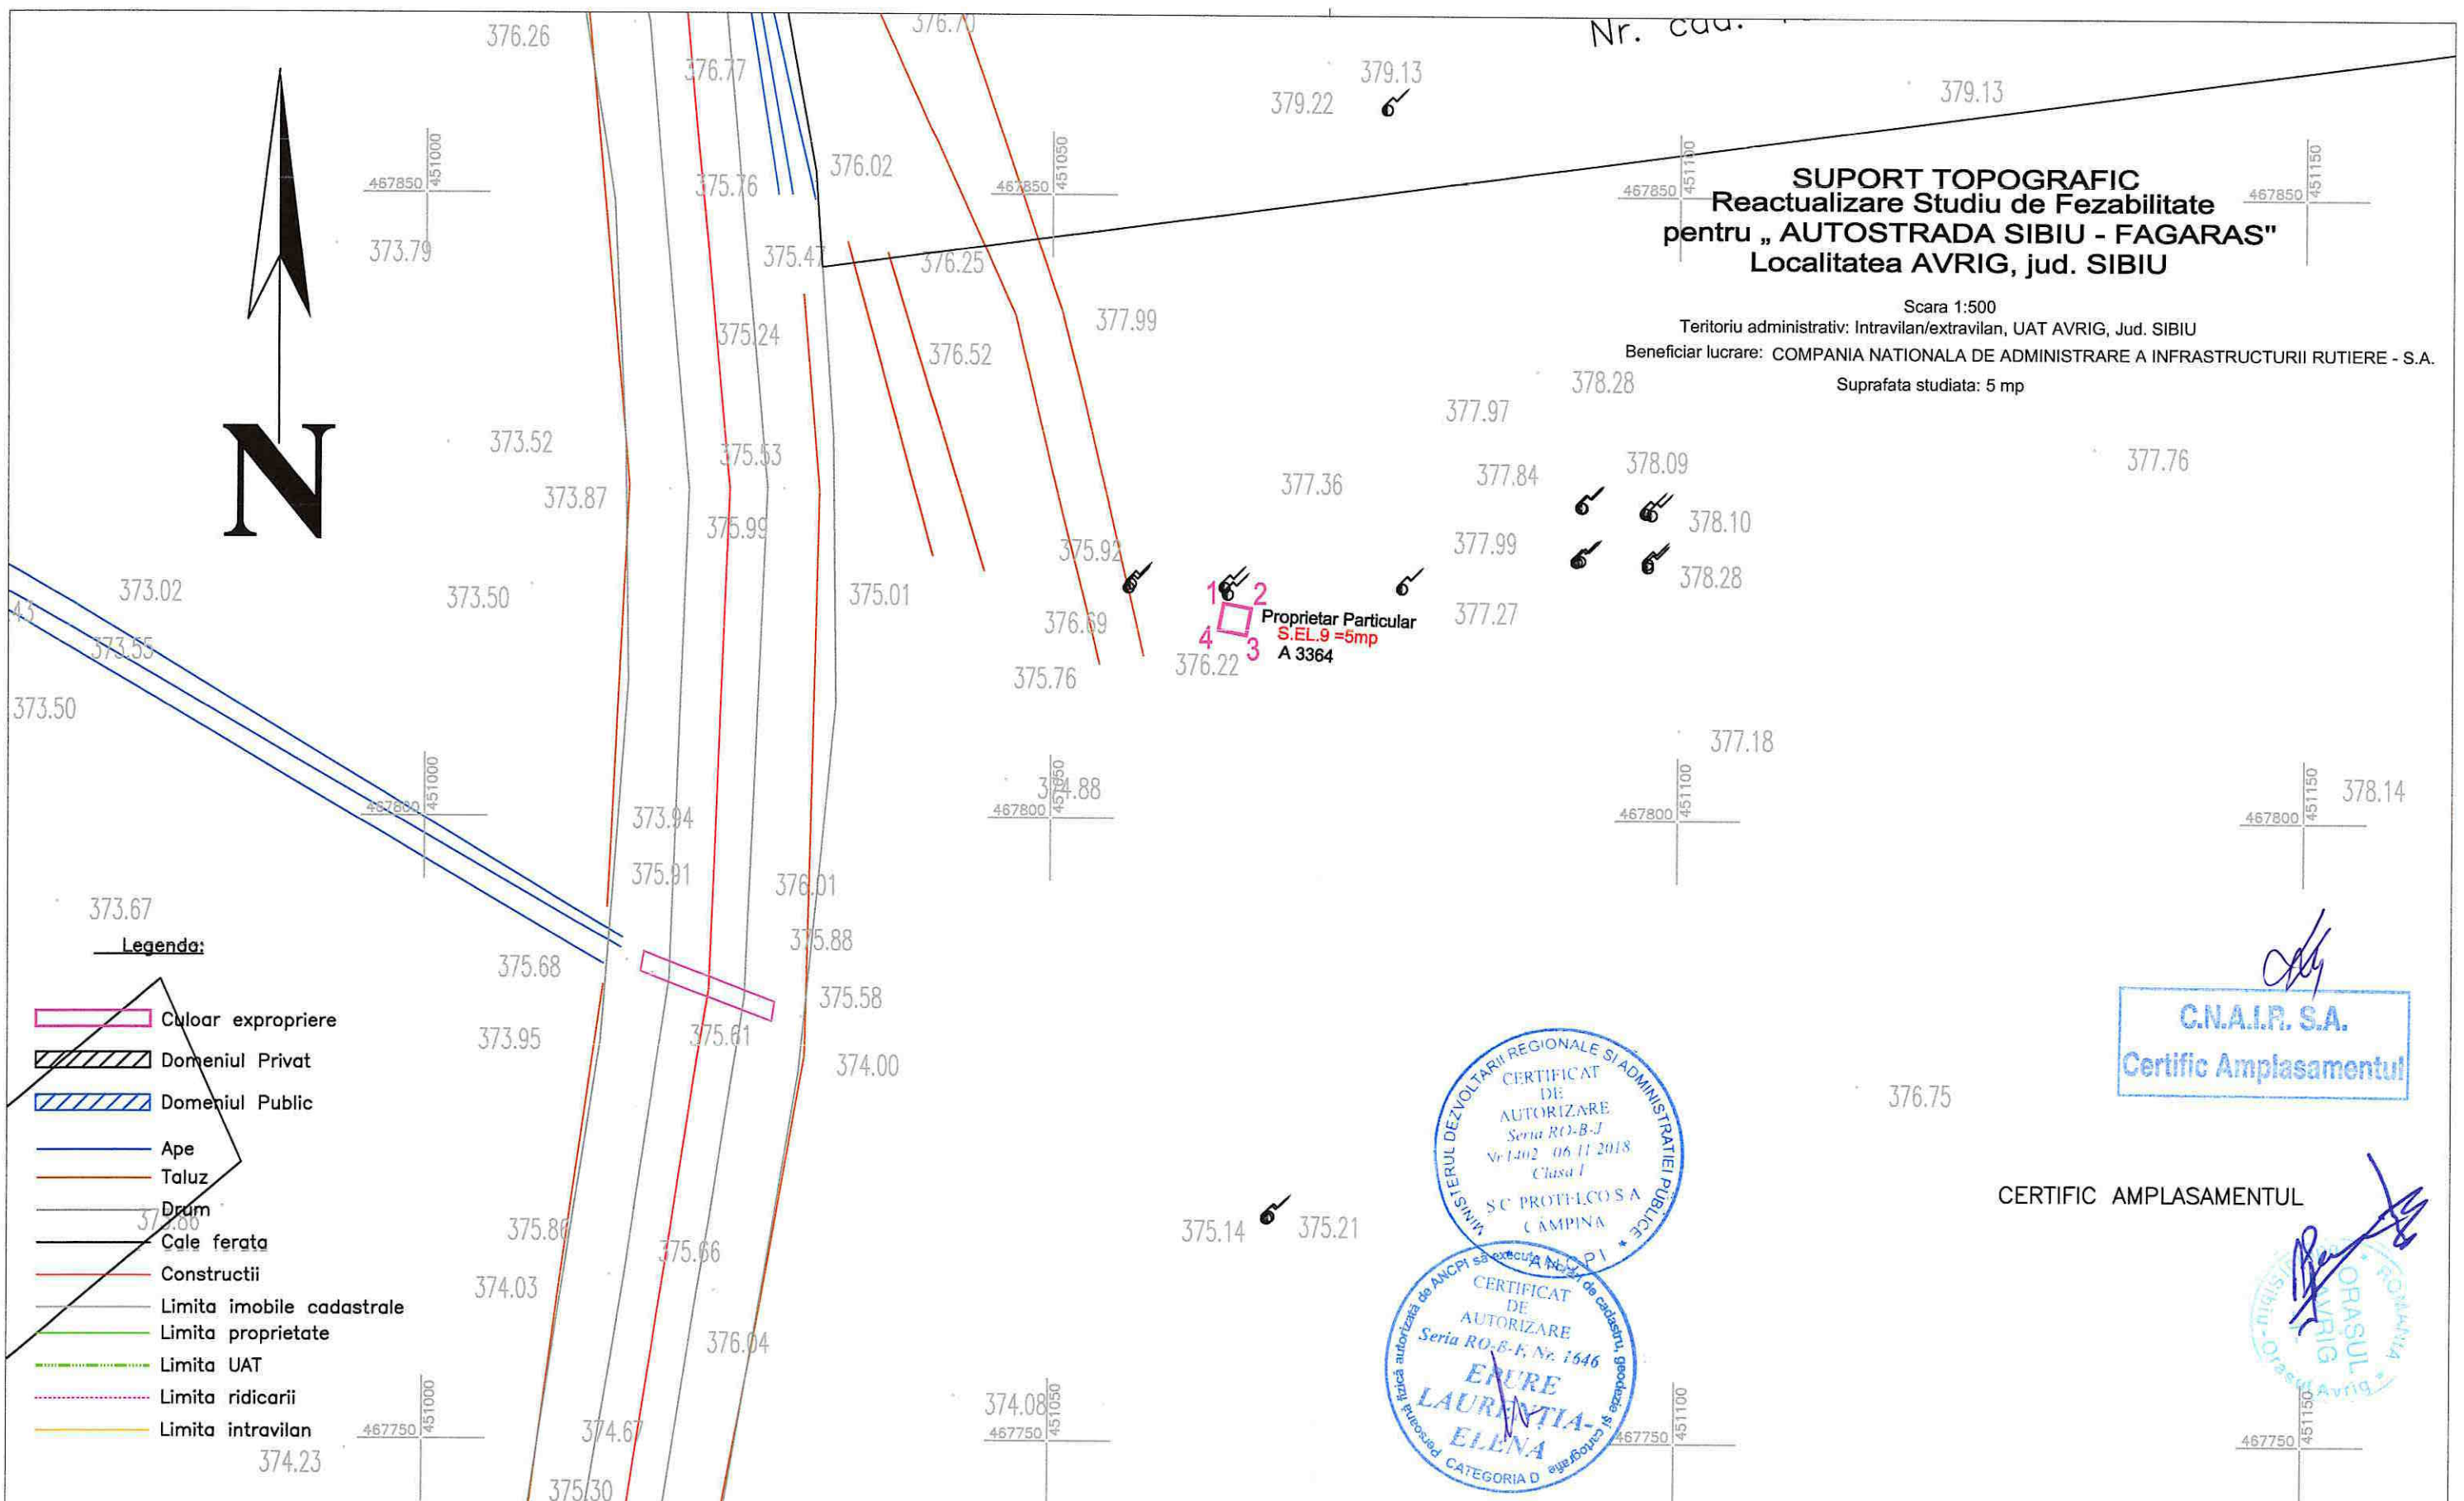


Nr. cad.

SUPORT TOPOGRAFIC Reactualizare Studiu de Fezabilitate pentru „AUTOSTRADA SIBIU - FAGARAS” Localitatea AVRIG, jud. SIBIU

Scara 1:500
Teritoriul administrativ: Intravilan/extravilan, UAT AVRIG, Jud. SIBIU
Beneficiar lucrare: COMPANIA NATIONALA DE ADMINISTRARE A INFRASTRUCTURII RUTIERE - S.A.
Suprafata studiata: 5 mp

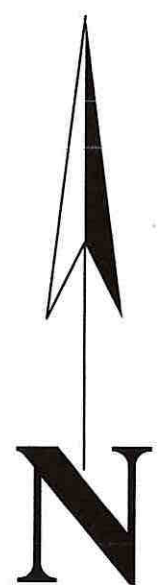

Legenda:

- Culoar expropriere
- Domeniul Privat
- Domeniul Public
- Ape
- Taluz
- Drum
- Cale ferata
- Constructii
- Limita imobile cadastrale
- Limita proprietate
- Limita UAT
- Limita ridicarii
- Limita intravilan

CERTIFICAT DE AUTORIZARE
Seria RO-B-J Nr. 1202 / 06.11.2018
Clasa I
S.C. PROTHCO S.A. CAMPINA

CERTIFICAT DE AUTORIZARE
Seria RO-B-F Nr. 1646
EURE LAURENTIA-ELENA
CATEGORIA D

C.N.A.I.R. S.A.
Certific Amplasamentul

CERTIFIC AMPLASAMENTUL

Beneficiar / Beneficiary: COMPANIA NATIONALA DE ADMINISTRARE A INFRASTRUCTURII RUTIERE - S.A. NATIONAL COMPANY FOR ROAD INFRASTRUCTURE ADMINISTRATION	Amplasament / Location Plan: 	Proiectant / Designer: 	Proiect co-finatat de Uniunea Europeana prin Fondul de Coeziune / Project funded by European Union through Cohesion Found programmes	REVIZIE / REVISION		COORDONATOR DE PROIECT / TEAM LEADER: ing. Alexandru PRODAN	REVIZUIRE STUDIU DE FEZABILITATE PENTRU AUTOSTRADA SIBIU - FAGARAS / REVISION OF THE FEASIBILITY STUDY FOR SIBIU-FAGARAS HIGHWAY	Proiect nr. / Project number: 60345242/001.001.6
				NR. DATA	DESCRIERE / REVISION DETAILS			
						VERIFICAT / CHECKER: ing. Laurentia EPURE	FAZA DE PROIECTARE / DESIGN PHASE: STUDIUL DE FEZABILITATE / FEASIBILITY STUDY	Scara / Scale: 1/500
						PLAN DE SITUATIE / LAYOUT PLAN UAT AVRIG, JUDETUL SIBIU		STUDIUL PRIVIND OCUPAREA TRENURILOR / LAND USE STUDIES
P C S T S b F g P R D - S F 4.4 6 P S - 0 1 0 0 0								